




LEGEND

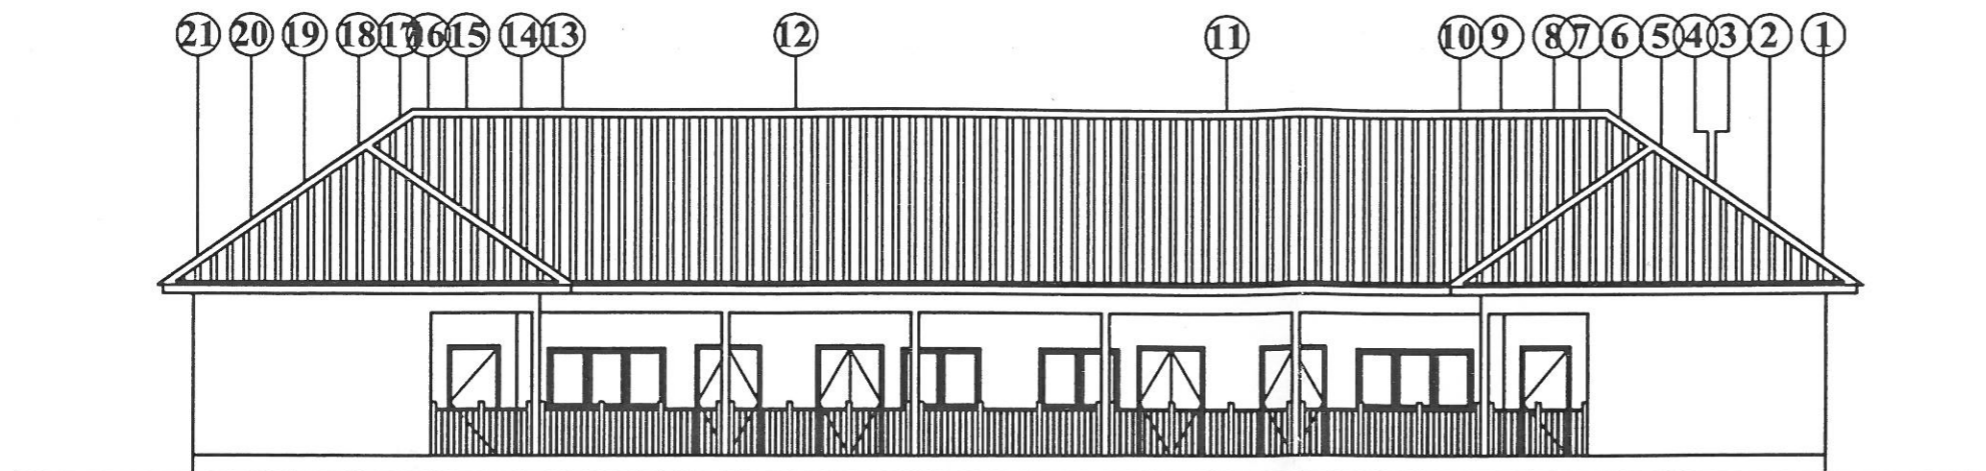


FRONT VIEW

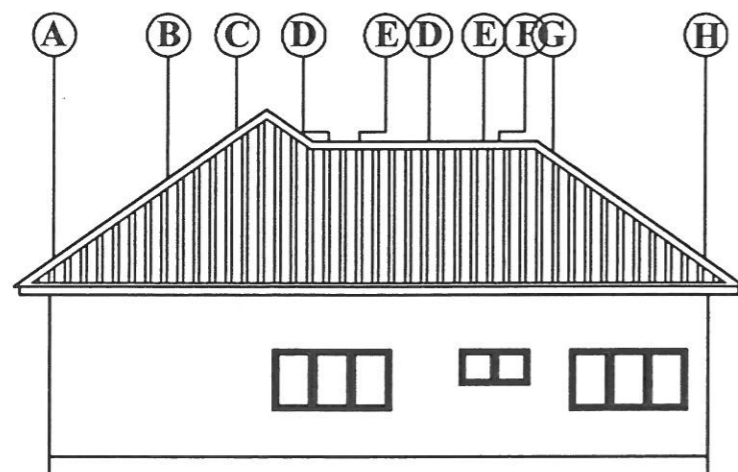

LEFT VIEW

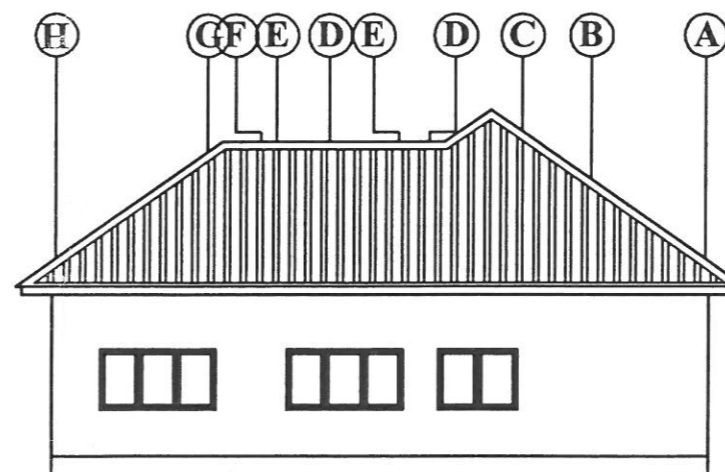

RIGHT VIEW

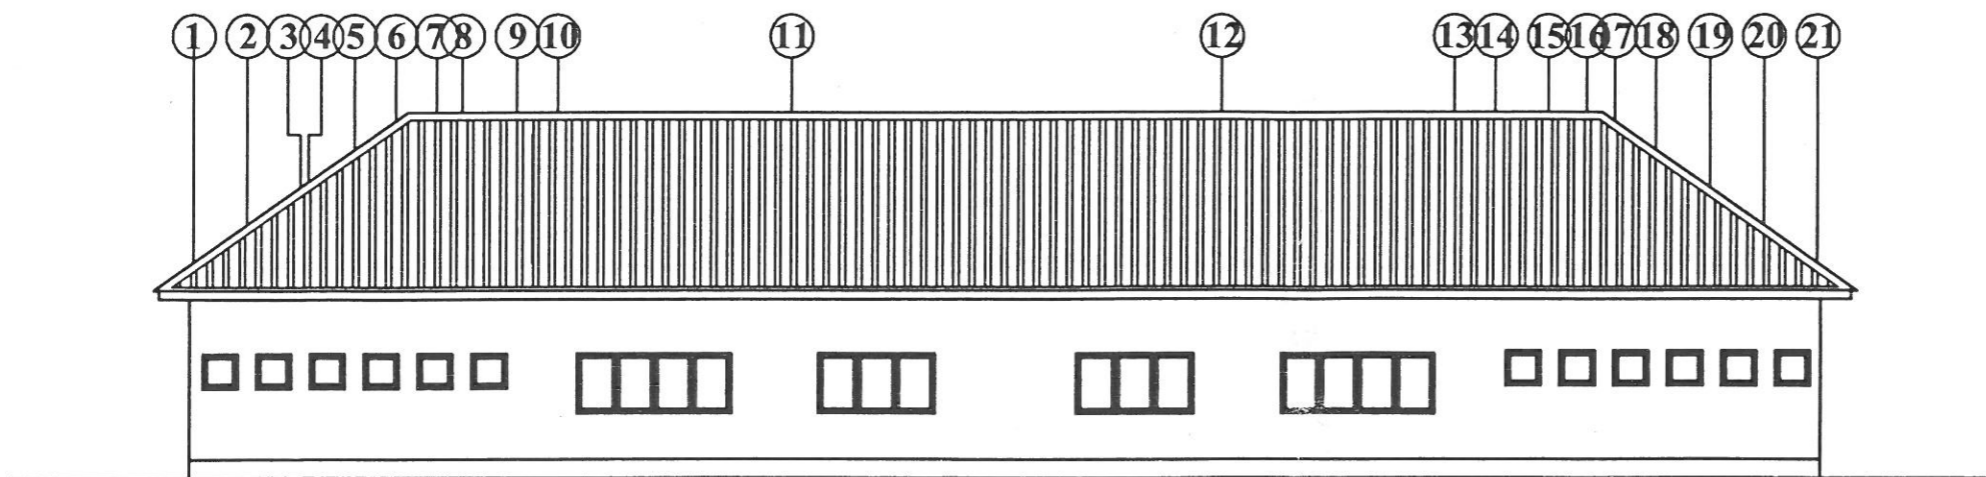

BACK VIEW

client
HELP FOR AGED

project
PROPOSED DAY CARE CENTER
FOR THE AGED
AT WENCHI

sheet no. 003	description VIEWS
------------------	----------------------

drawn by
TADCONSULT

scale 1:100	Contact 0243345596	date 4/12/2013
----------------	-----------------------	-------------------